


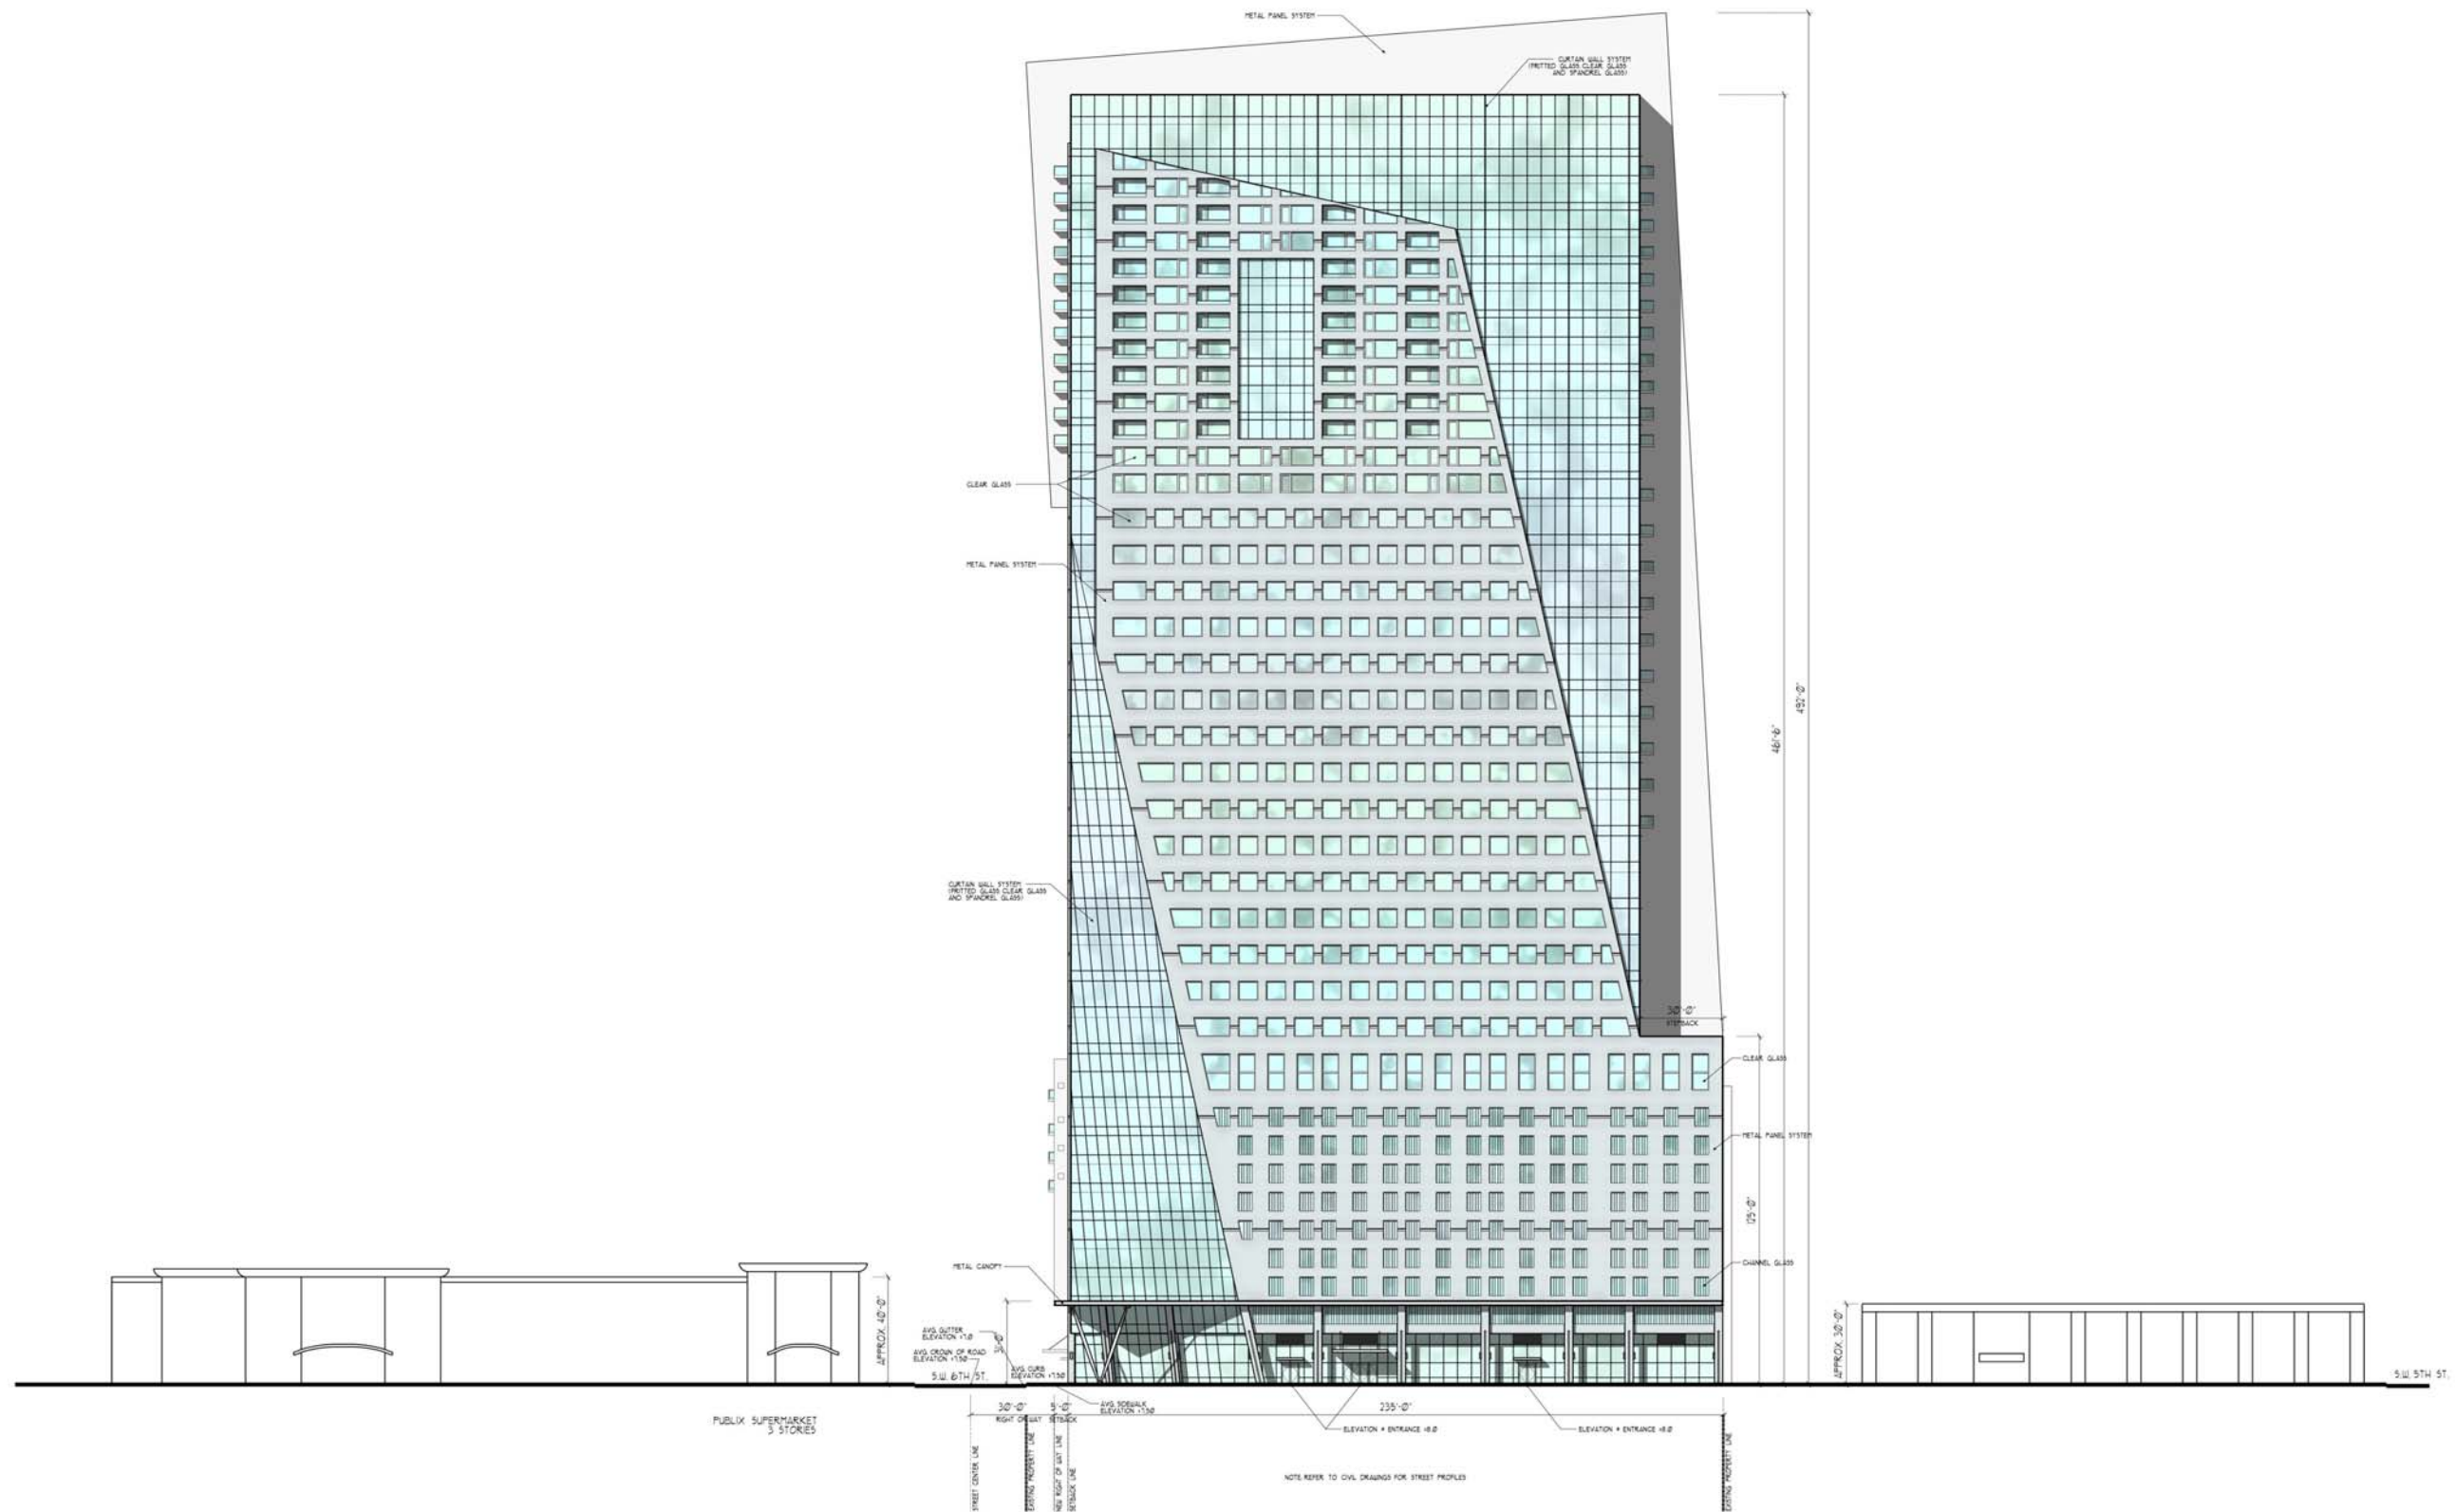

1 EAST ELEVATION (SOUTH ANDREWS AVE.)
A4.1




587 SOUTH ANDREWS AVENUE
FORT LAUDERDALE, FLORIDA


SOUTH ANDREWS AVENUE TOWER

Revisions


Revisions	
Scale:	Date: 03/12/2009
Job No. 206026	Plot Date 03/12/2009
Drawn by	Sheet No. A4.2
Proj. Mgr.	
Appr. by	el

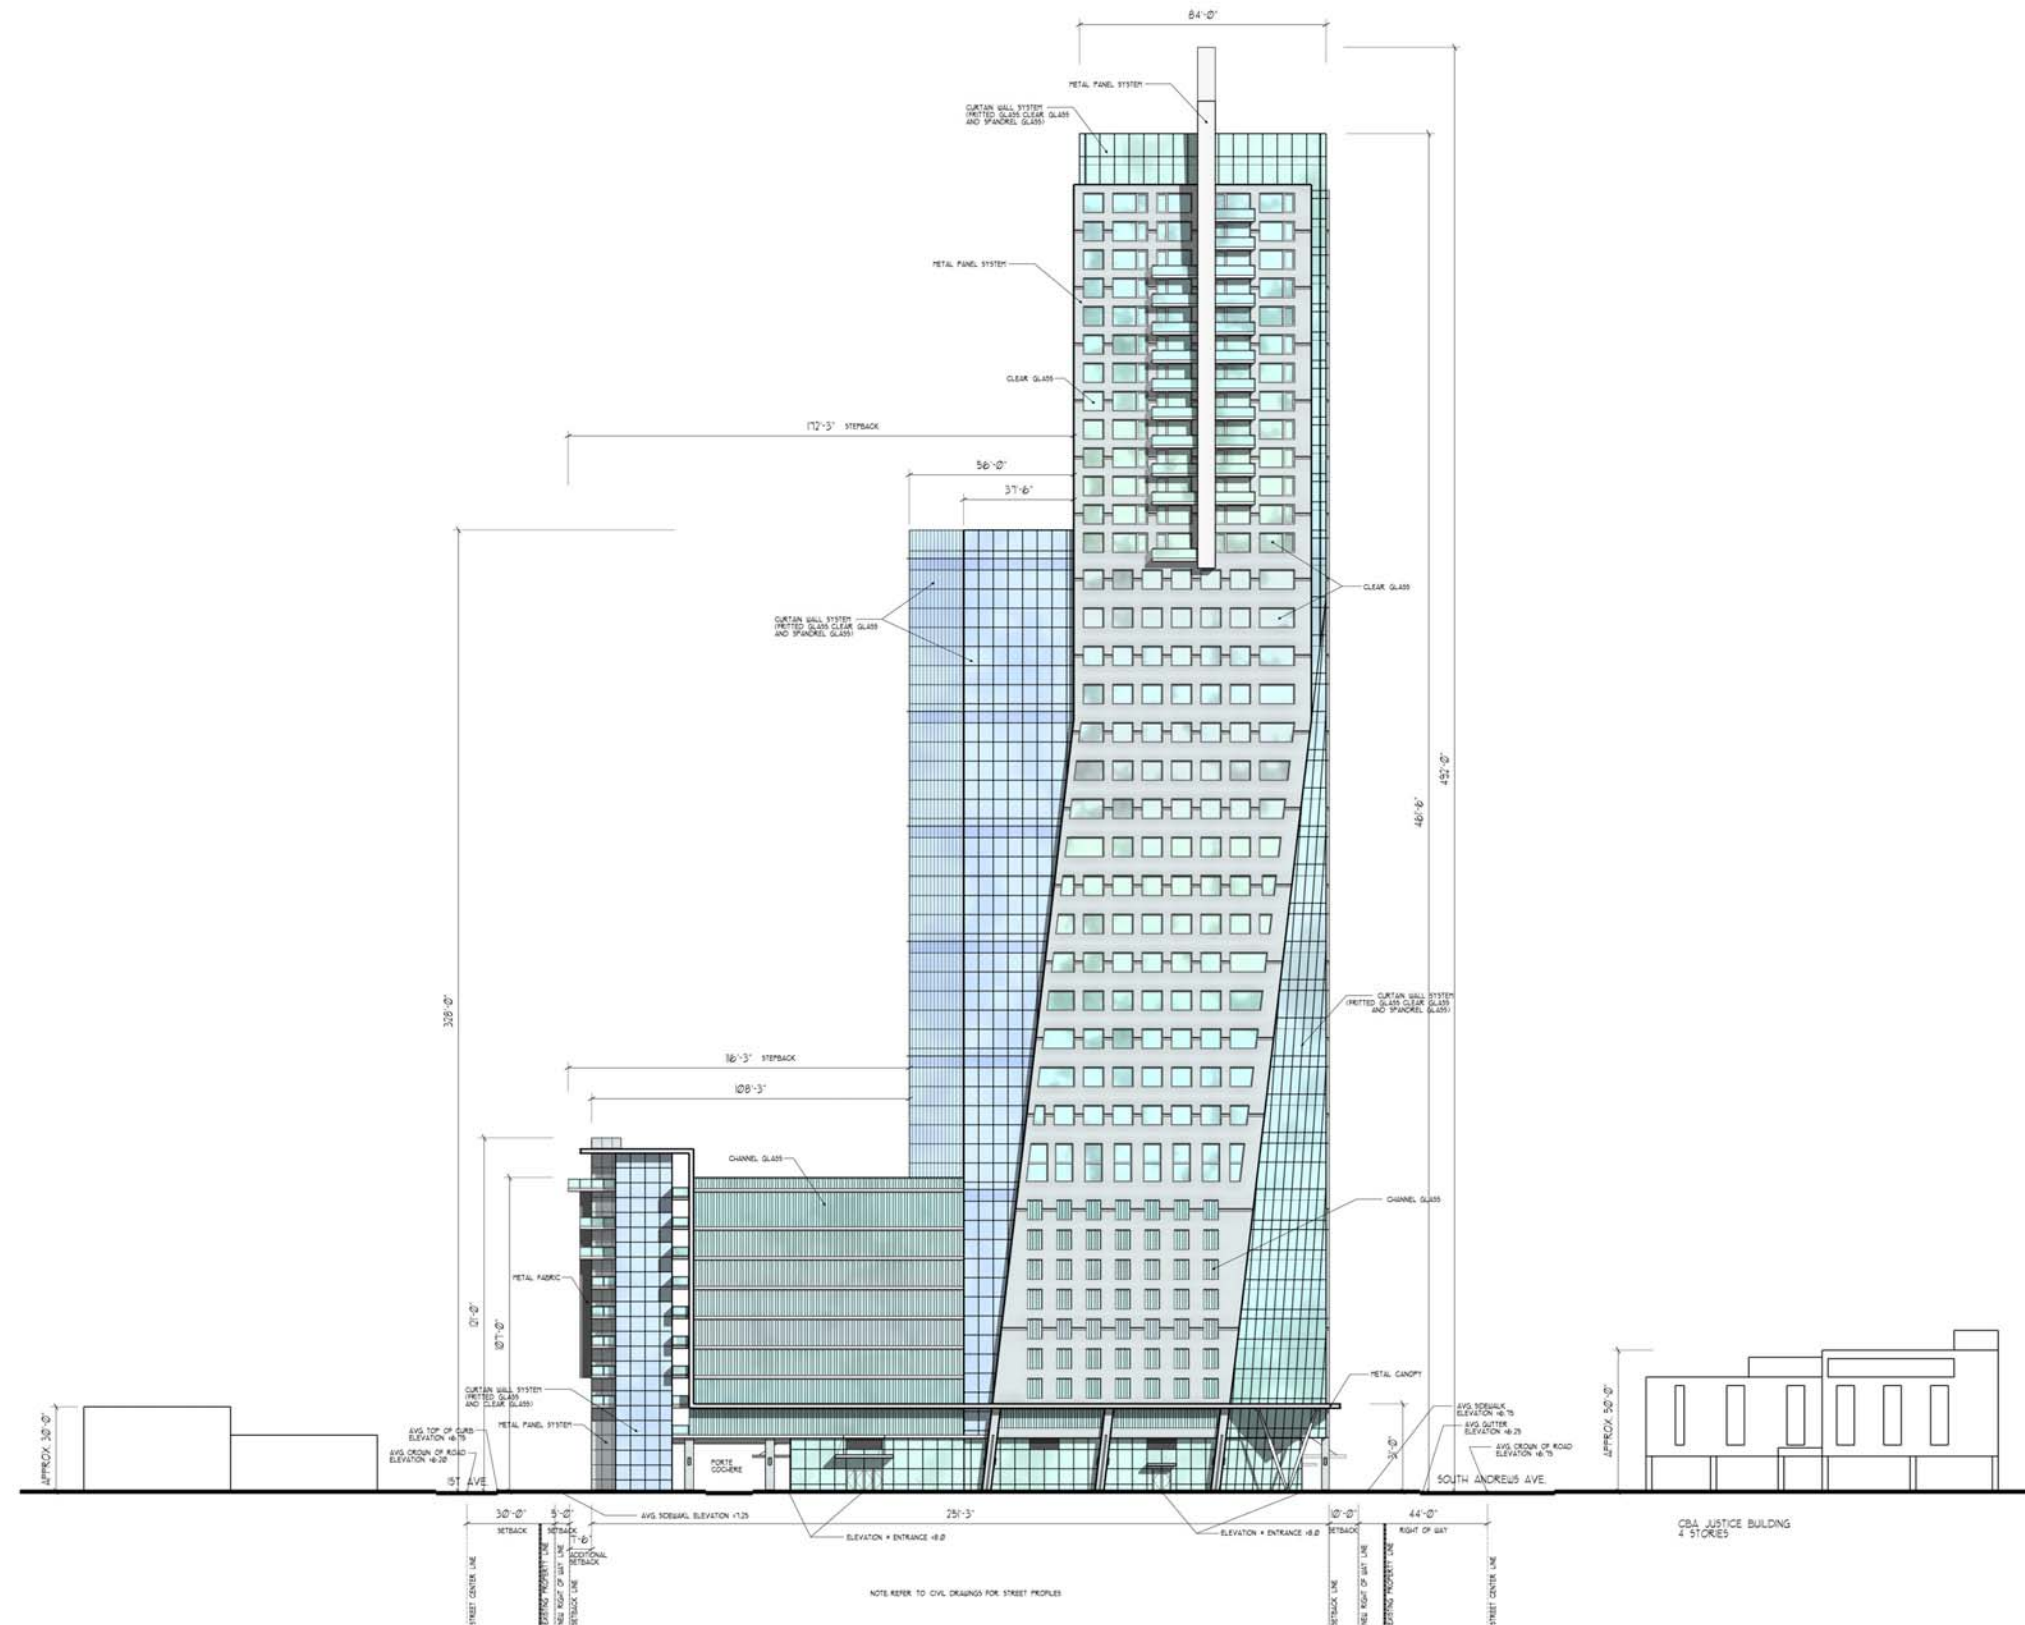

 SOUTH ELEVATION (S.W. 6TH STREET)

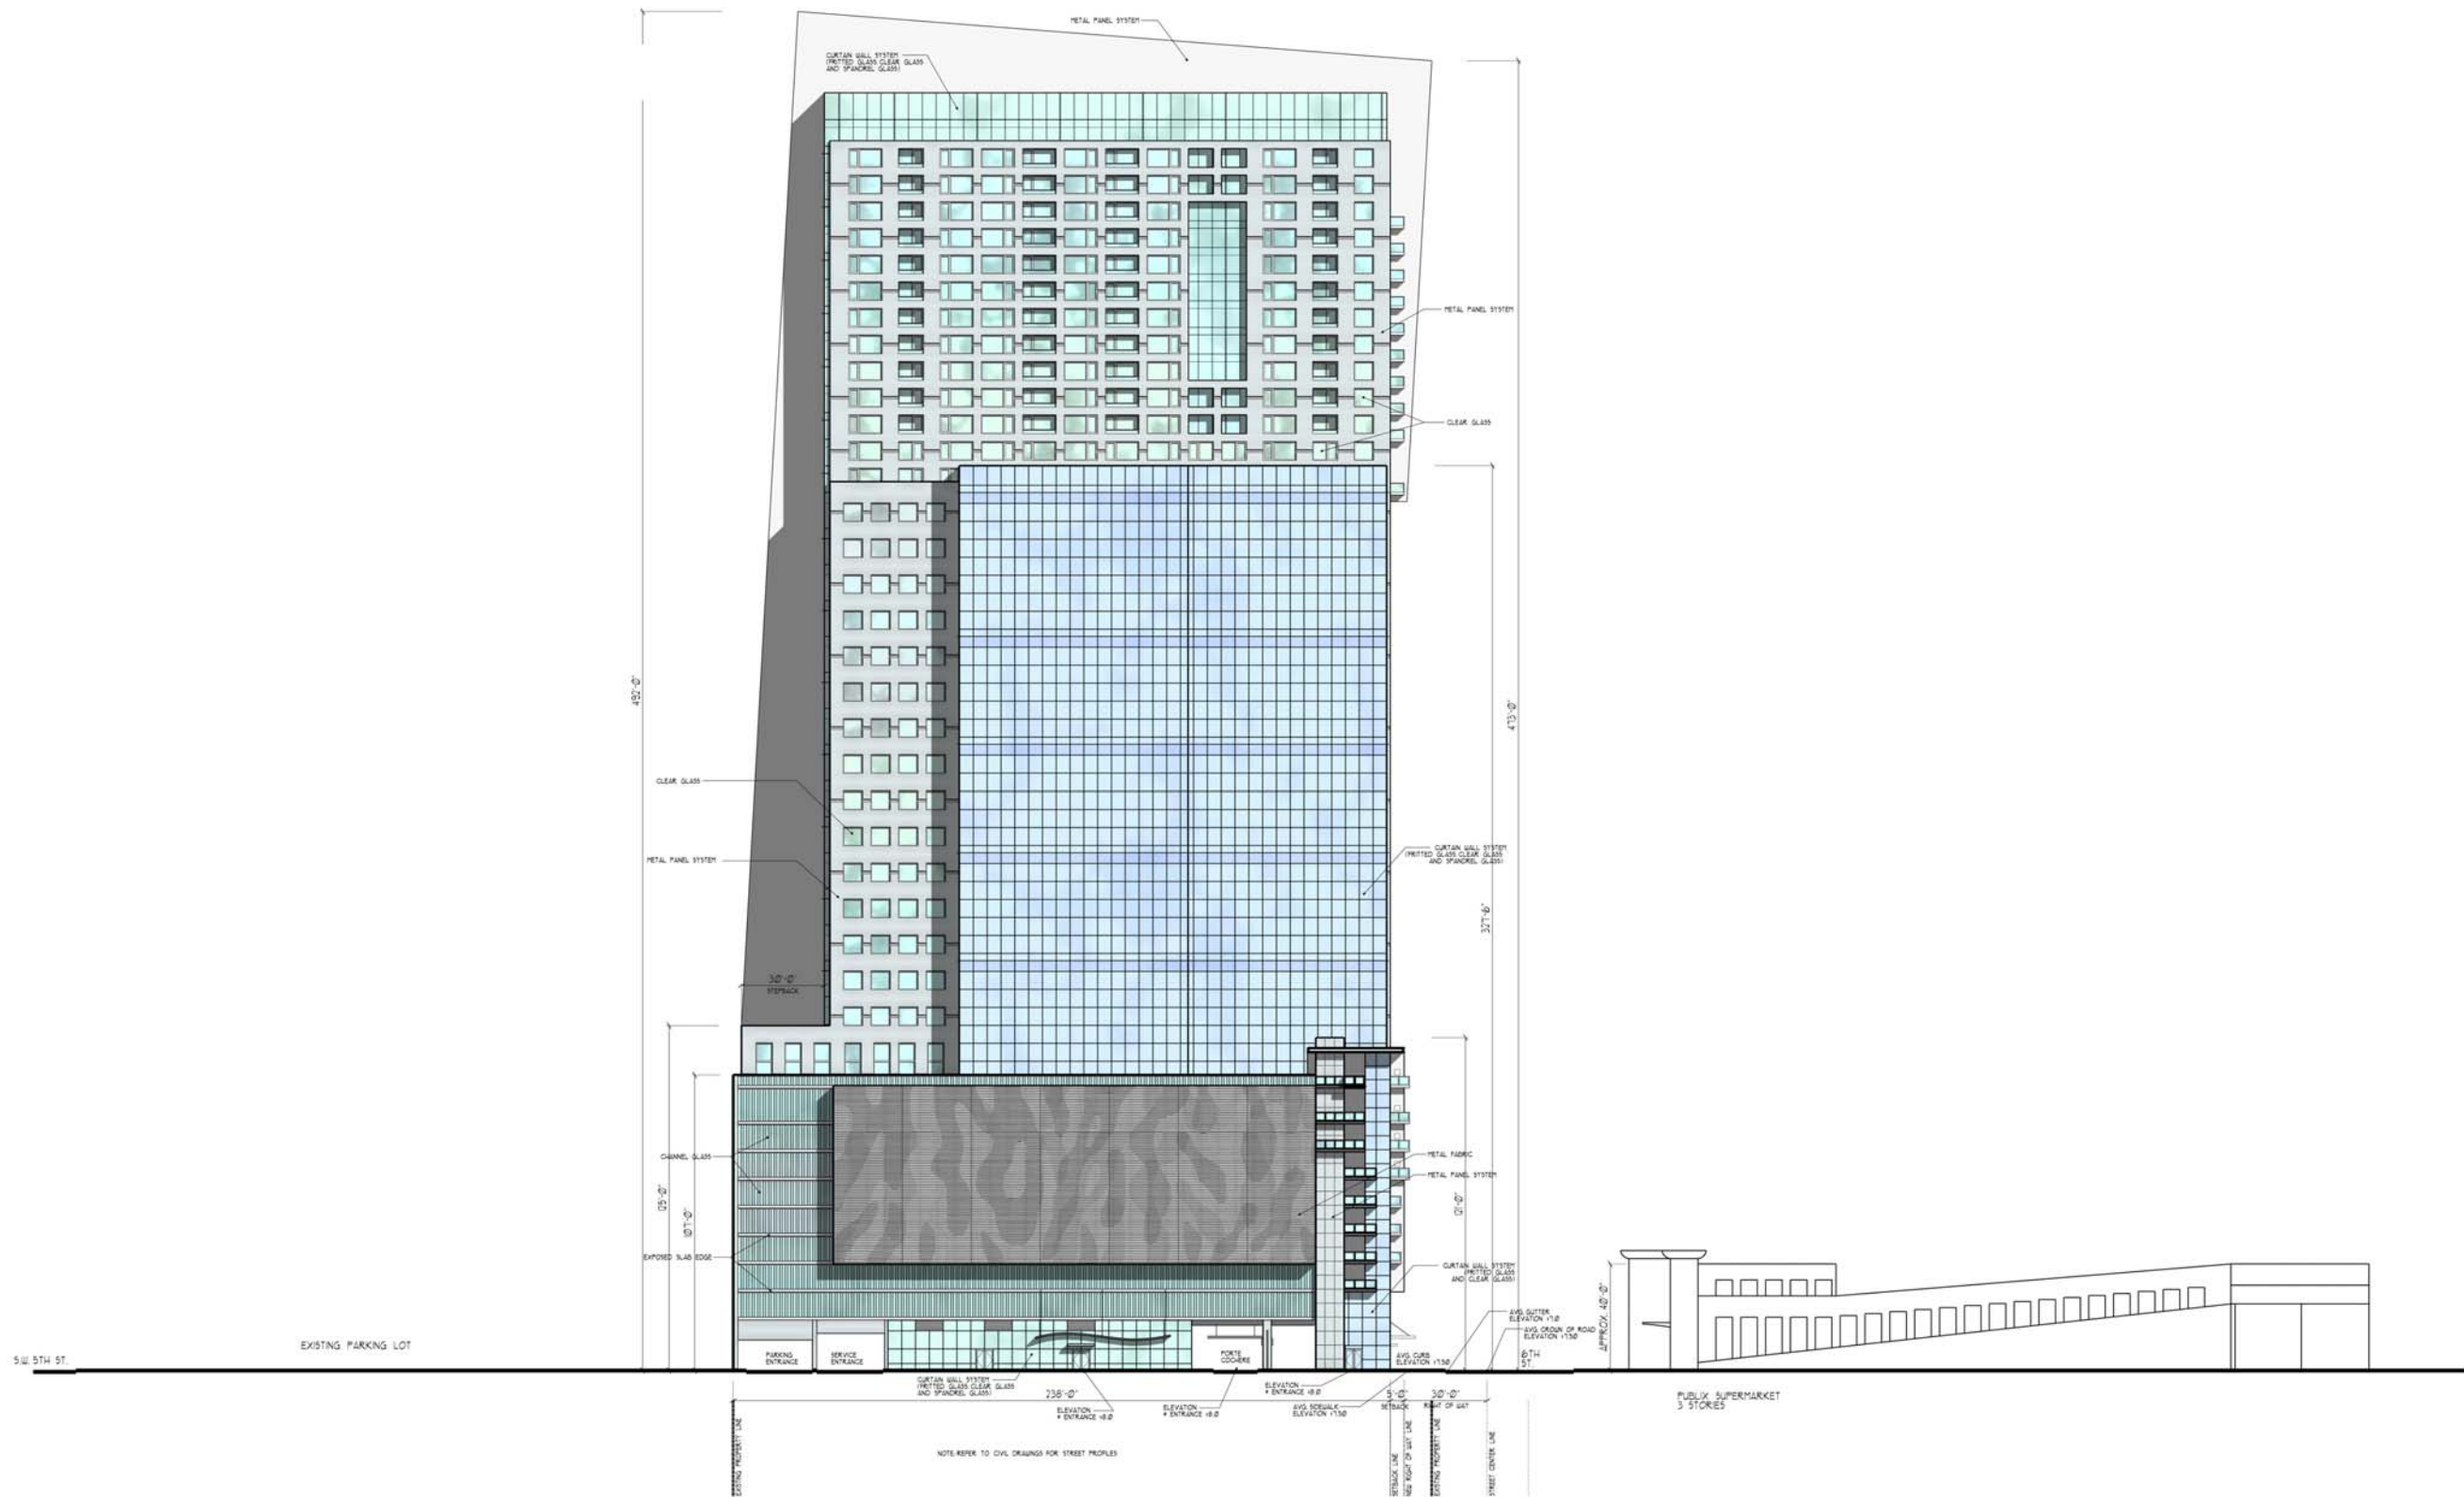

Scale:	Date:
Job No.	03/12/2009
206026	03/12/2009
Drawn by:	Sheet No.
Proj. Mgr.	A4.3
Appr. by:	of

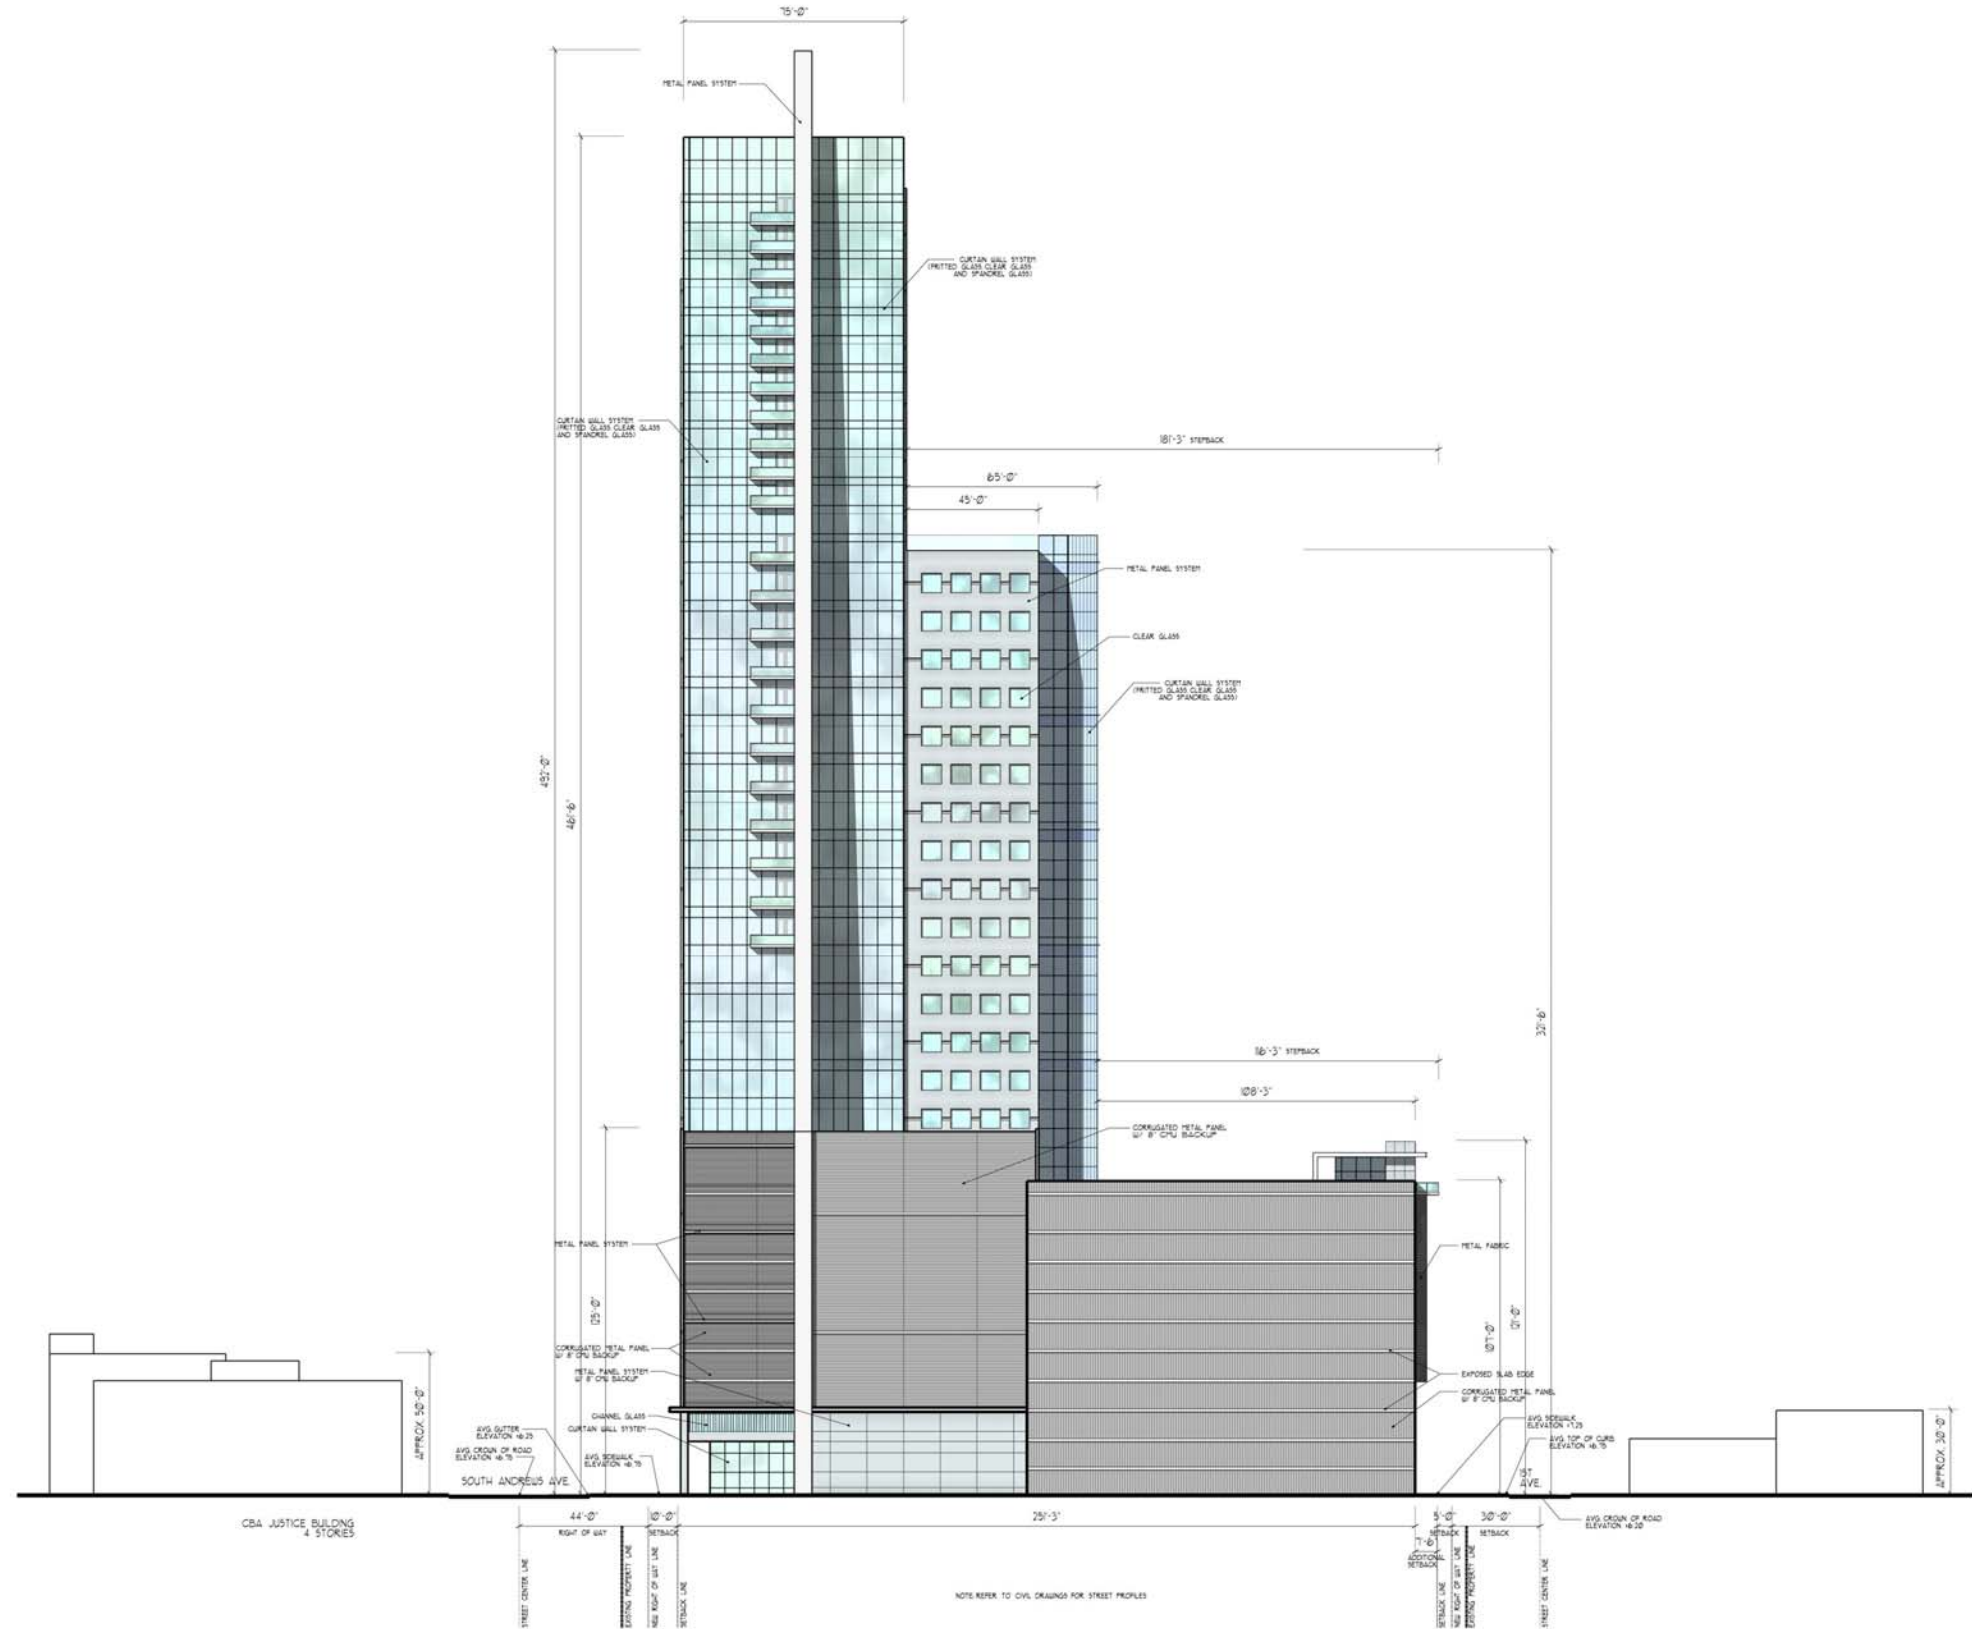


1 NORTH ELEVATION
A4.4





1 METAL PANEL SYSTEM







2 CURTAIN WALL SYSTEM

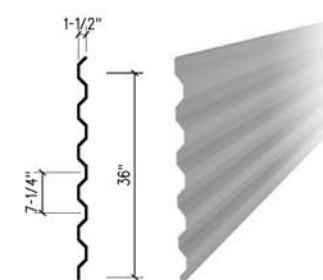

3 CORRUGATED METAL PANEL
- A6.7

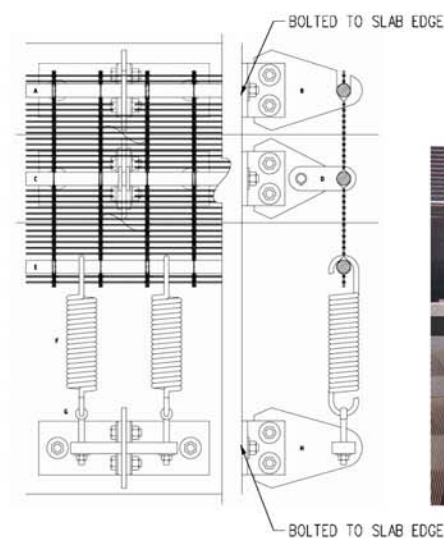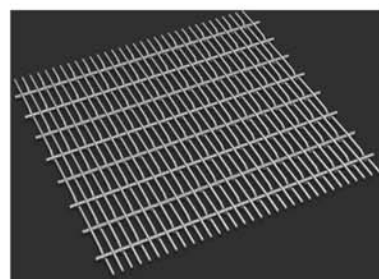

4 METAL FABRIC
- A6.7

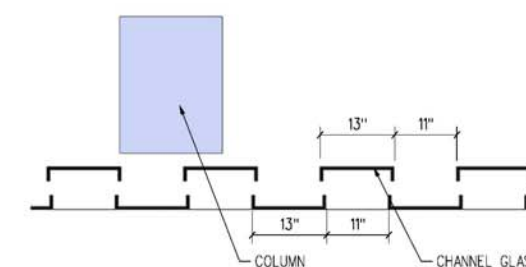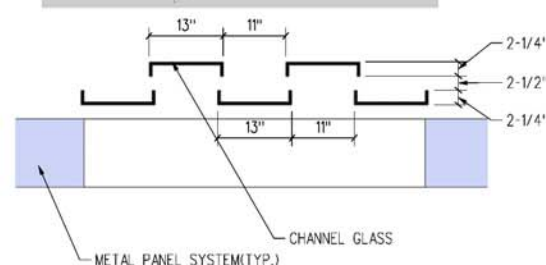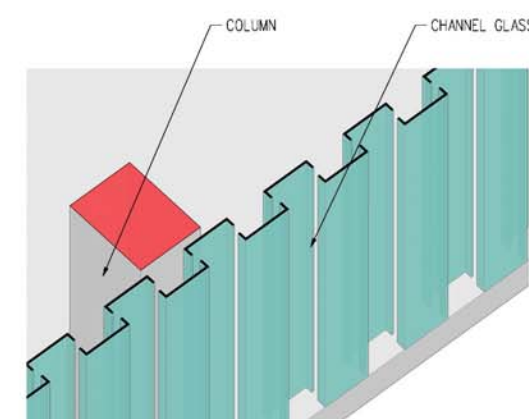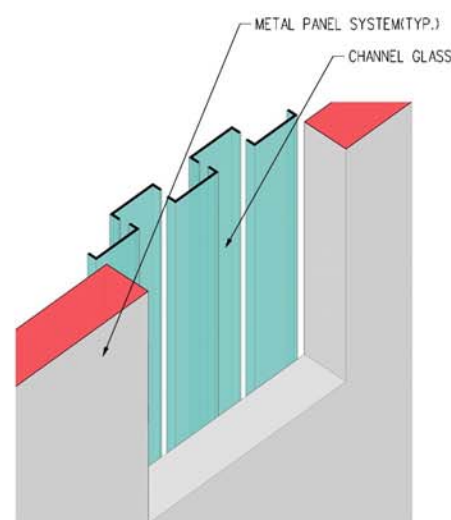

5 CHANNEL GLASS
A6.7

