





Neighborhood Plan / Site Section Scale 1:600



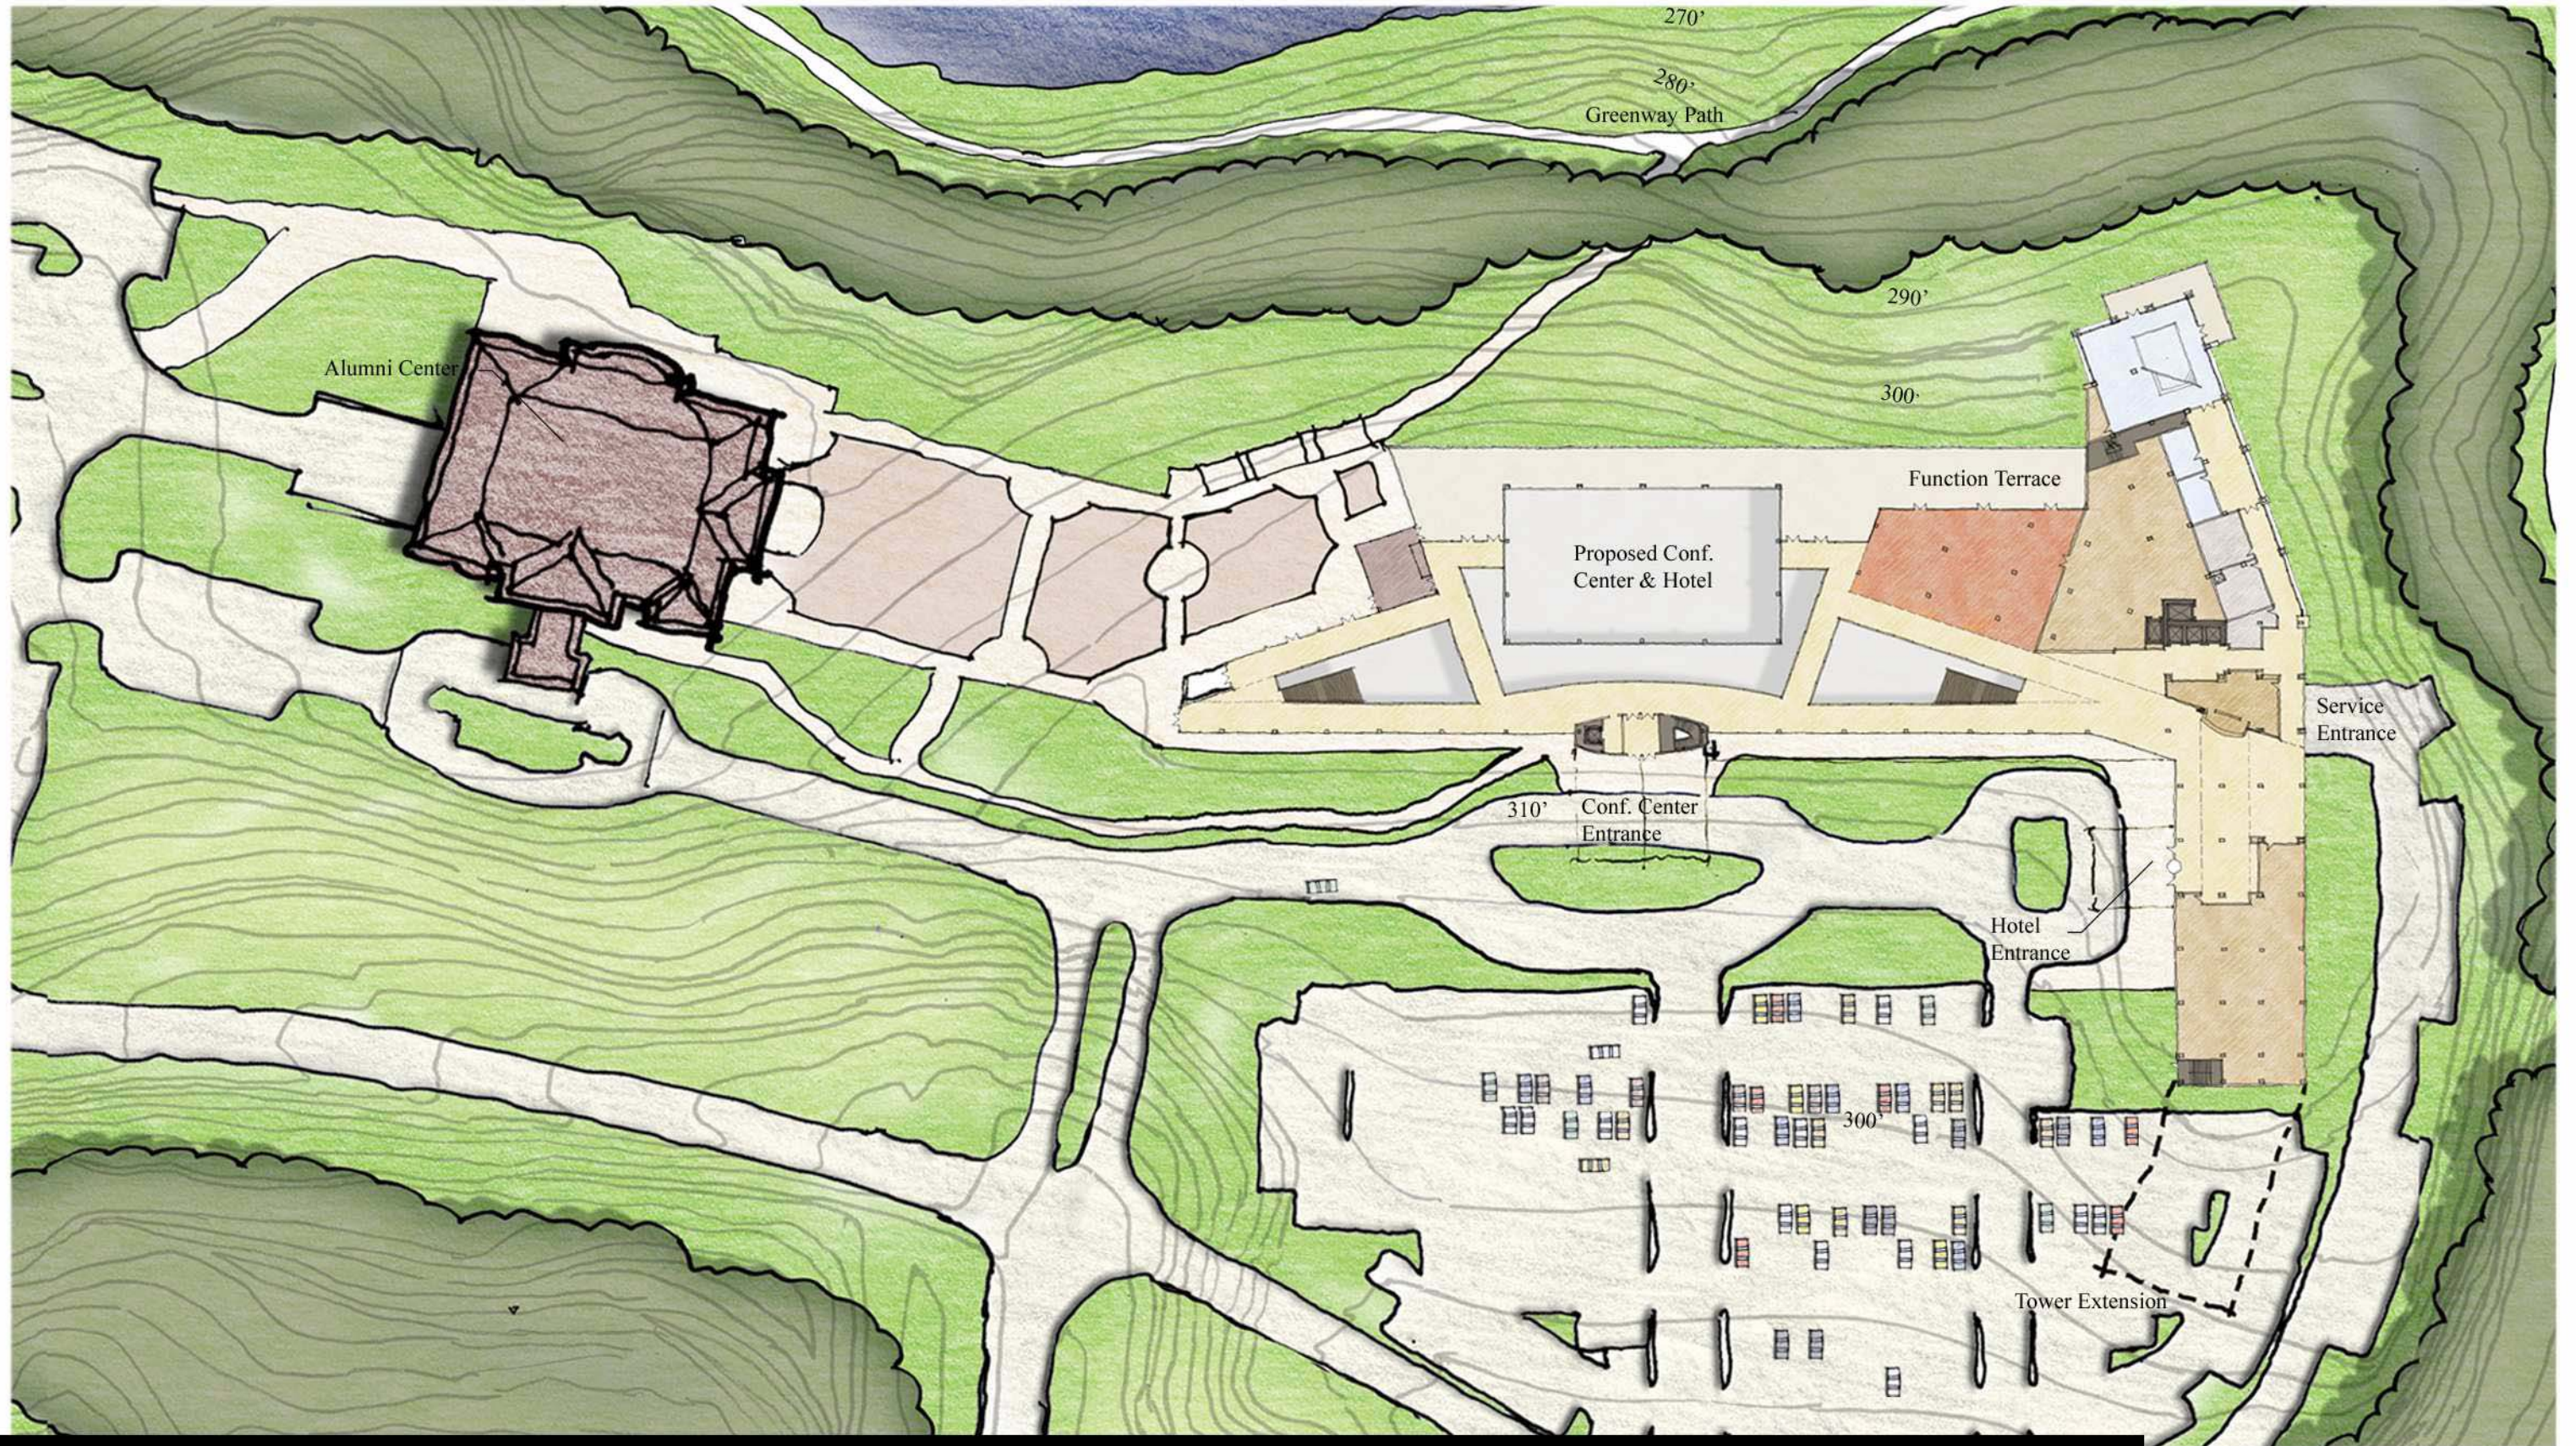


Site Plan Scale 1:90



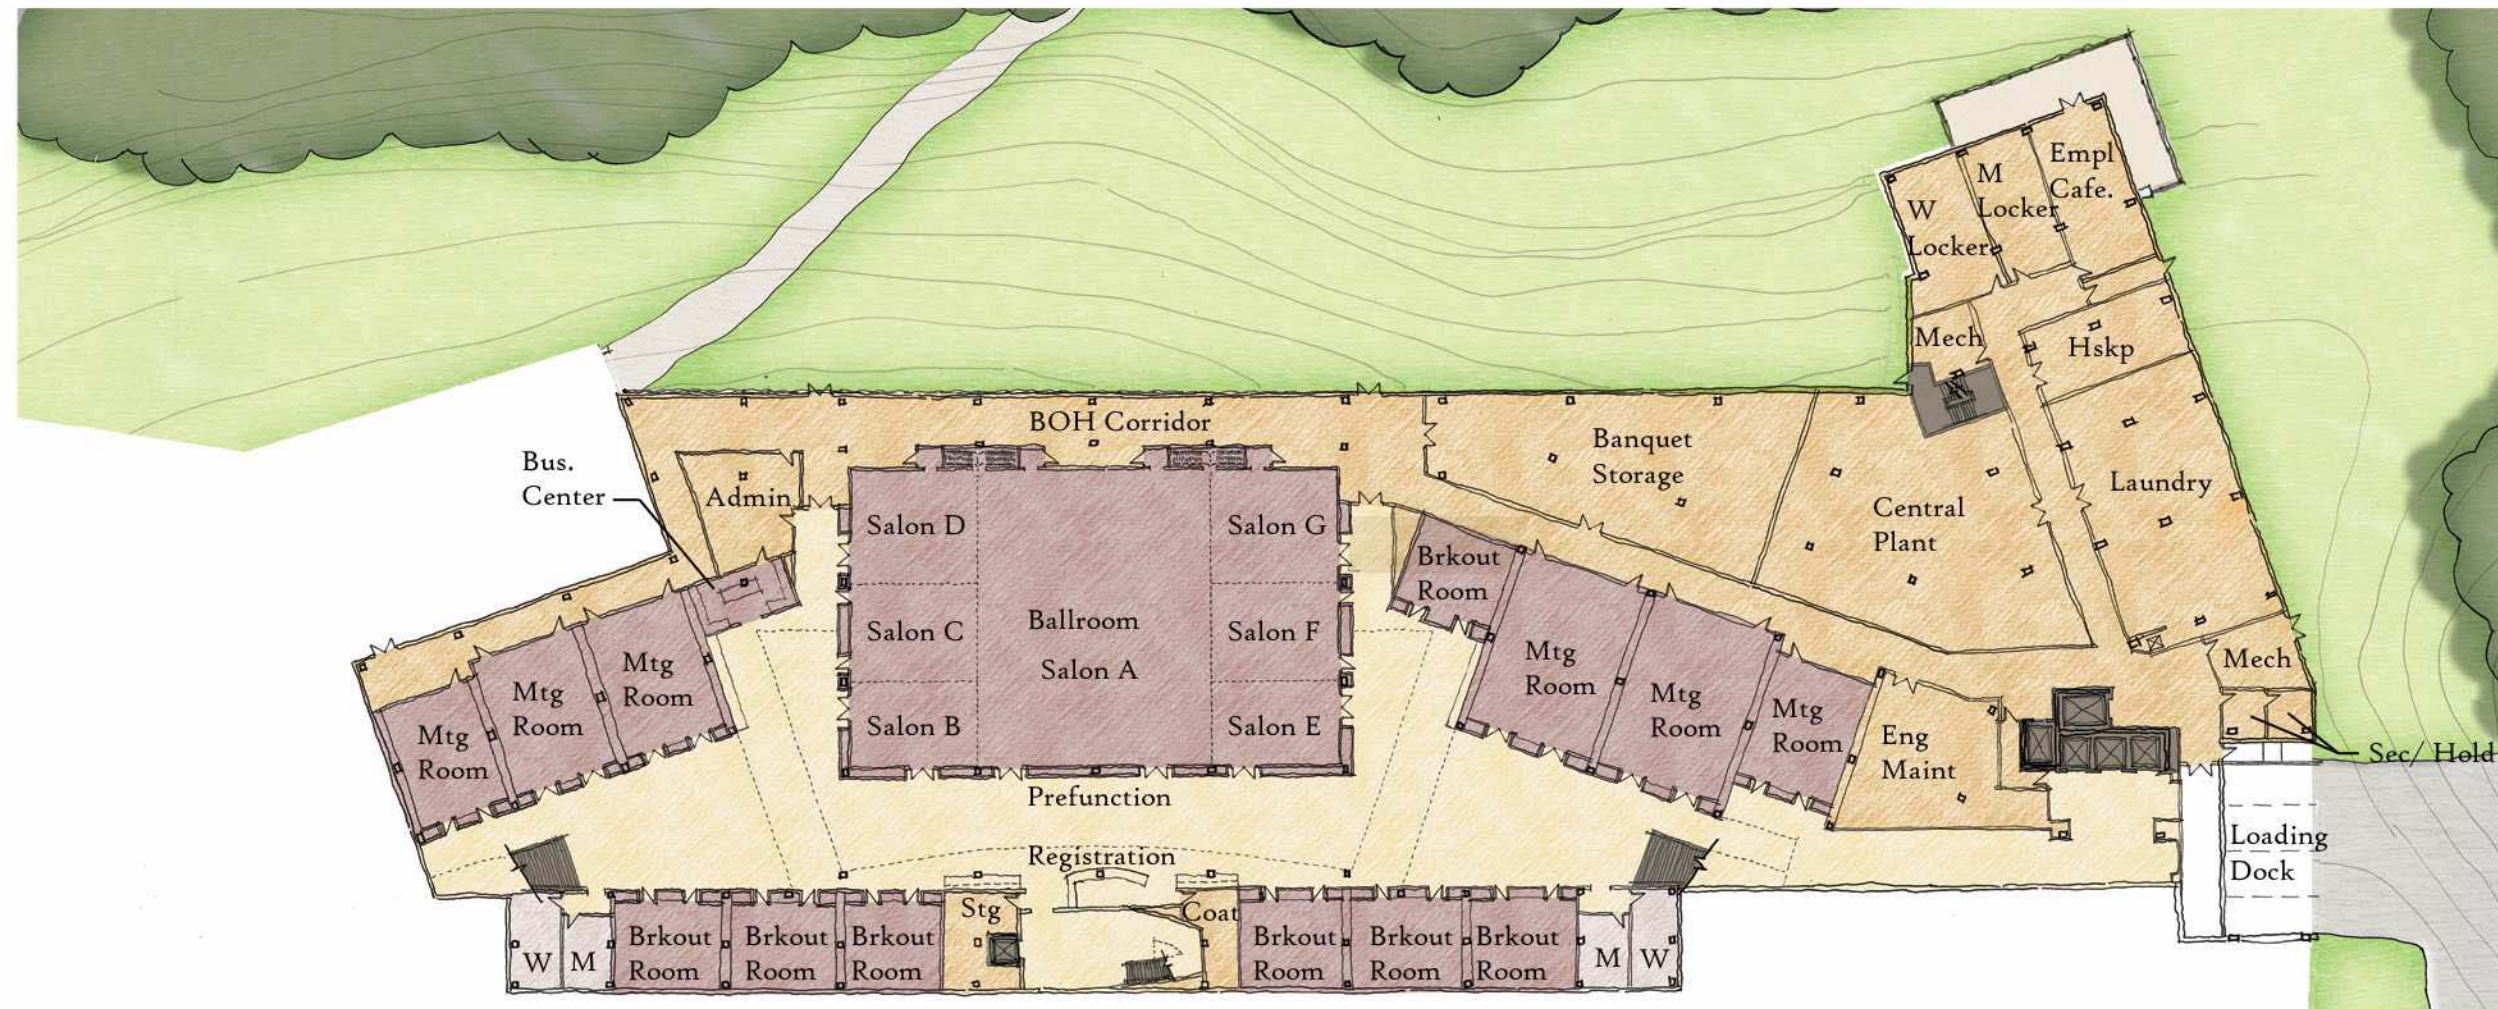

Conference Floor Plan - elev. +294'-0" Scale: 1" = 50'-0"




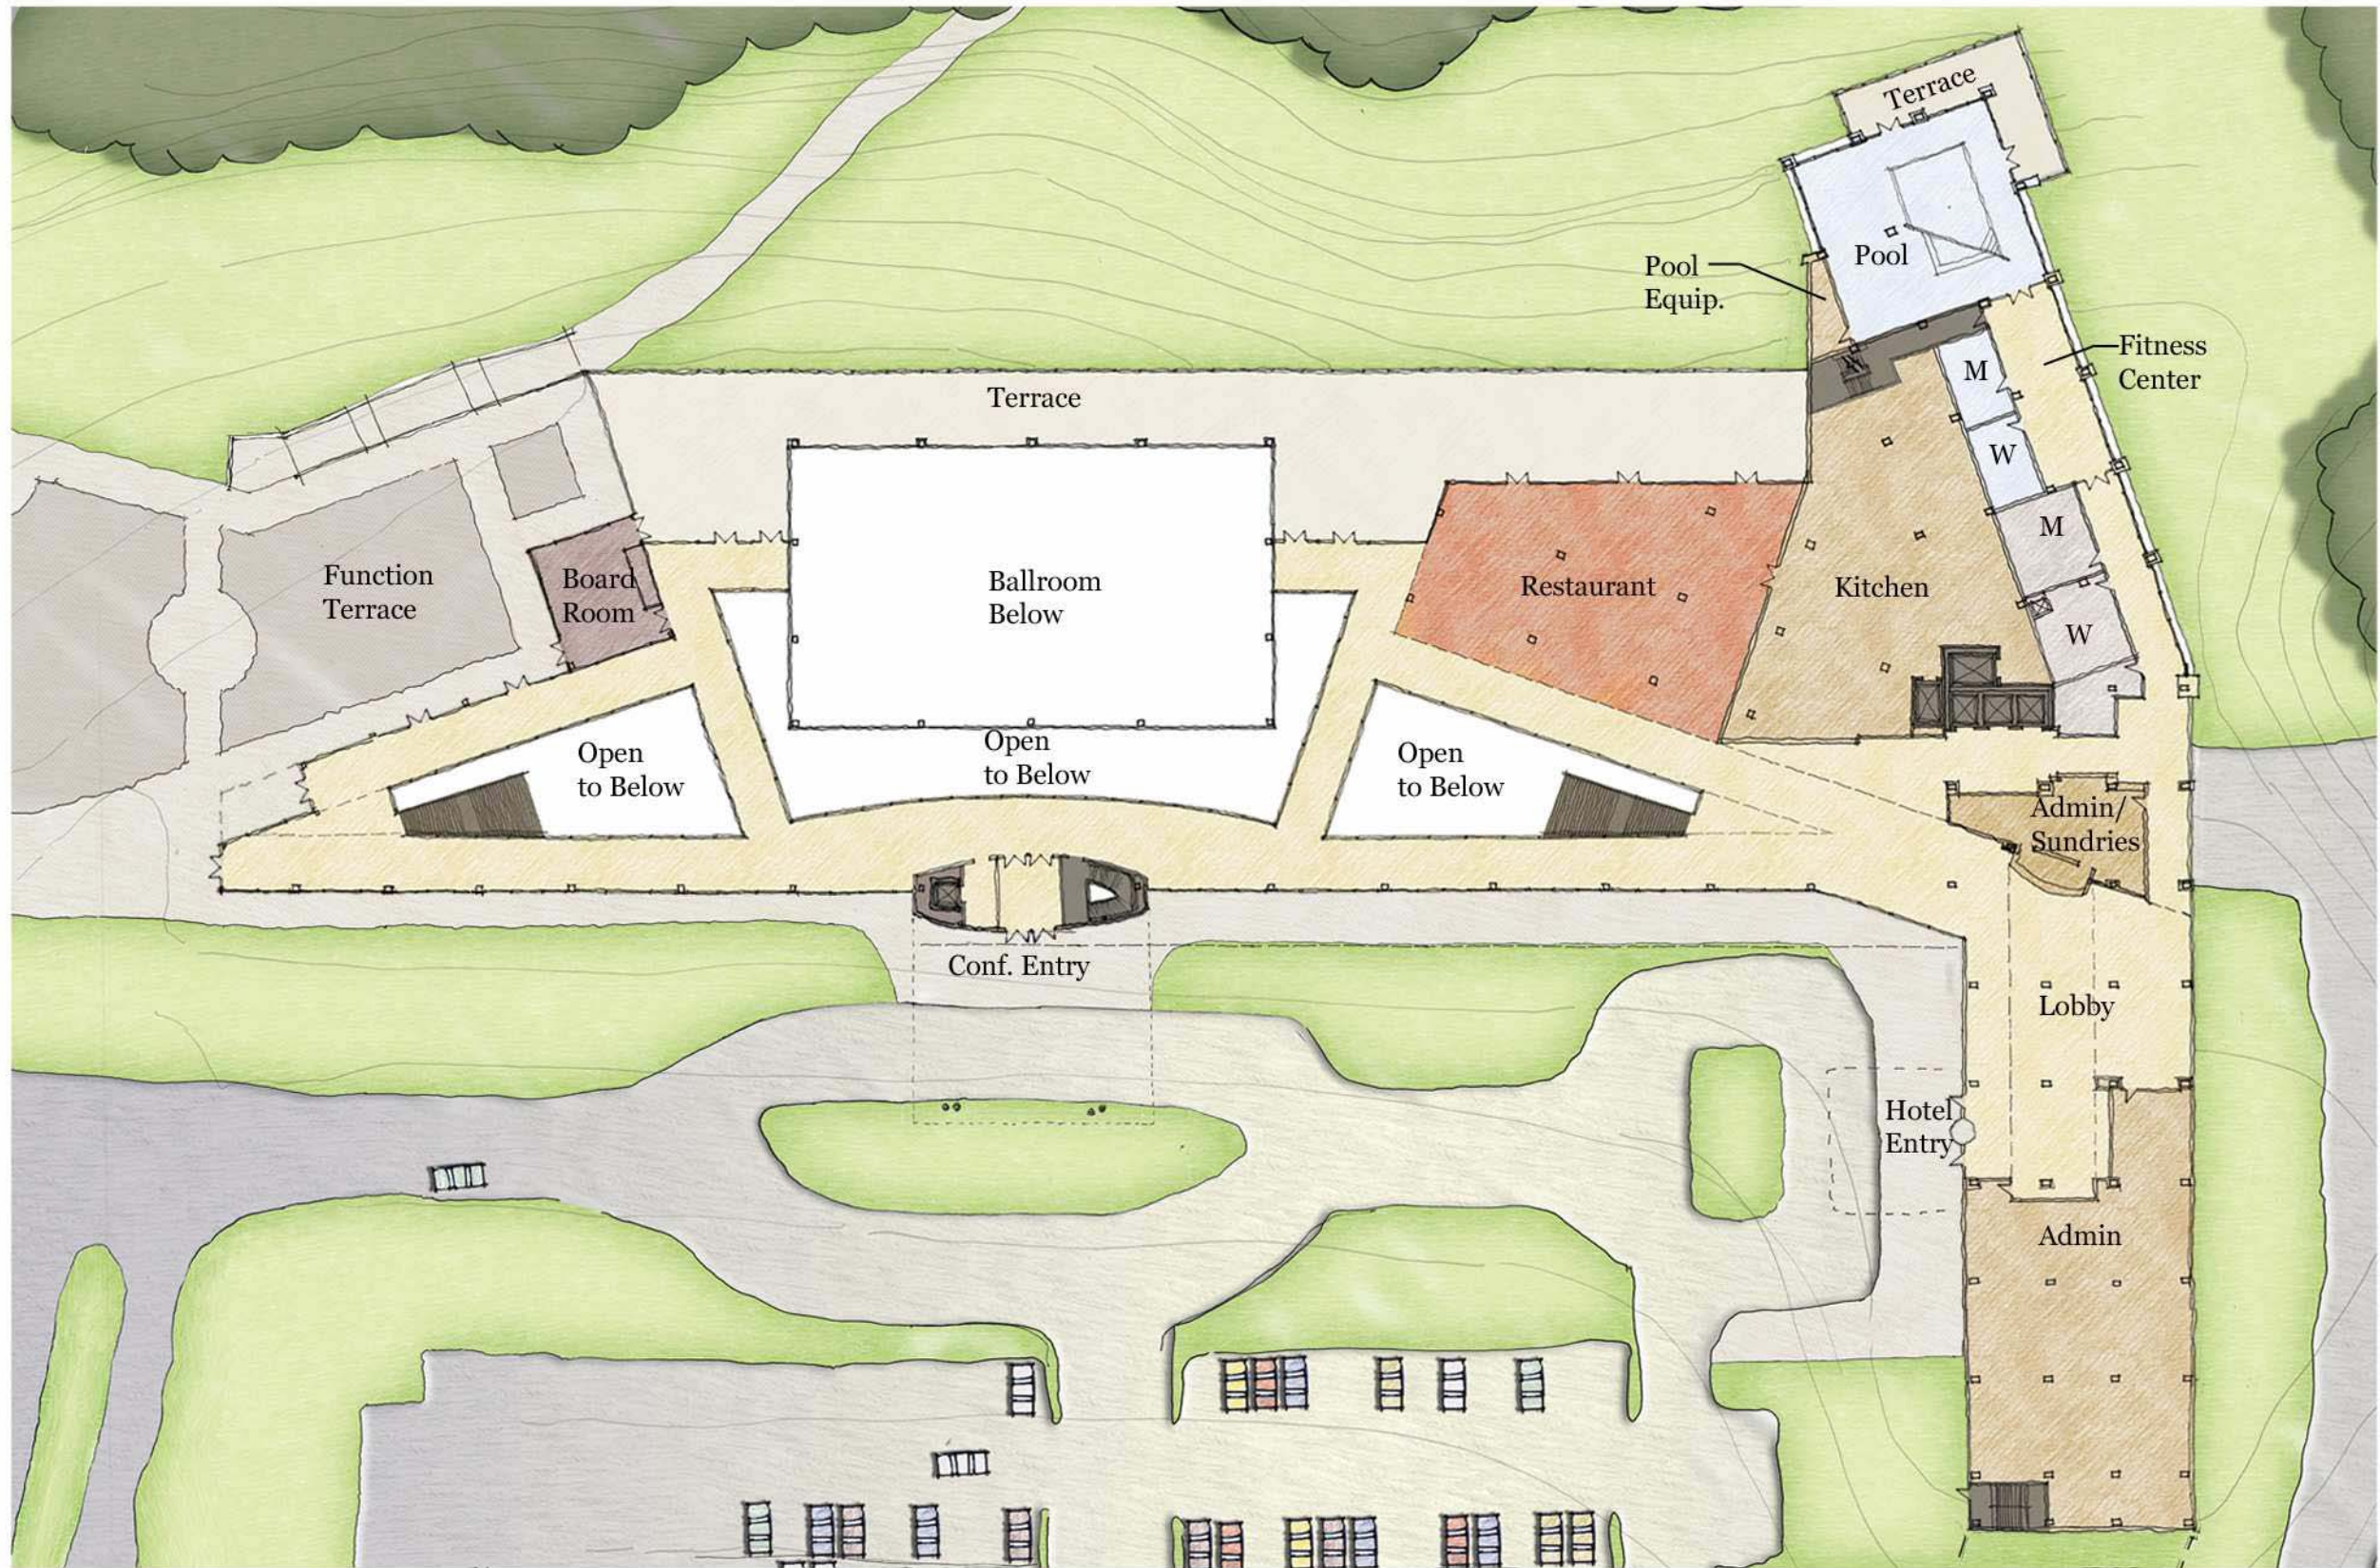

Ground Floor Plan - elev. +310'-0"

Scale: 1" = 50'-0"



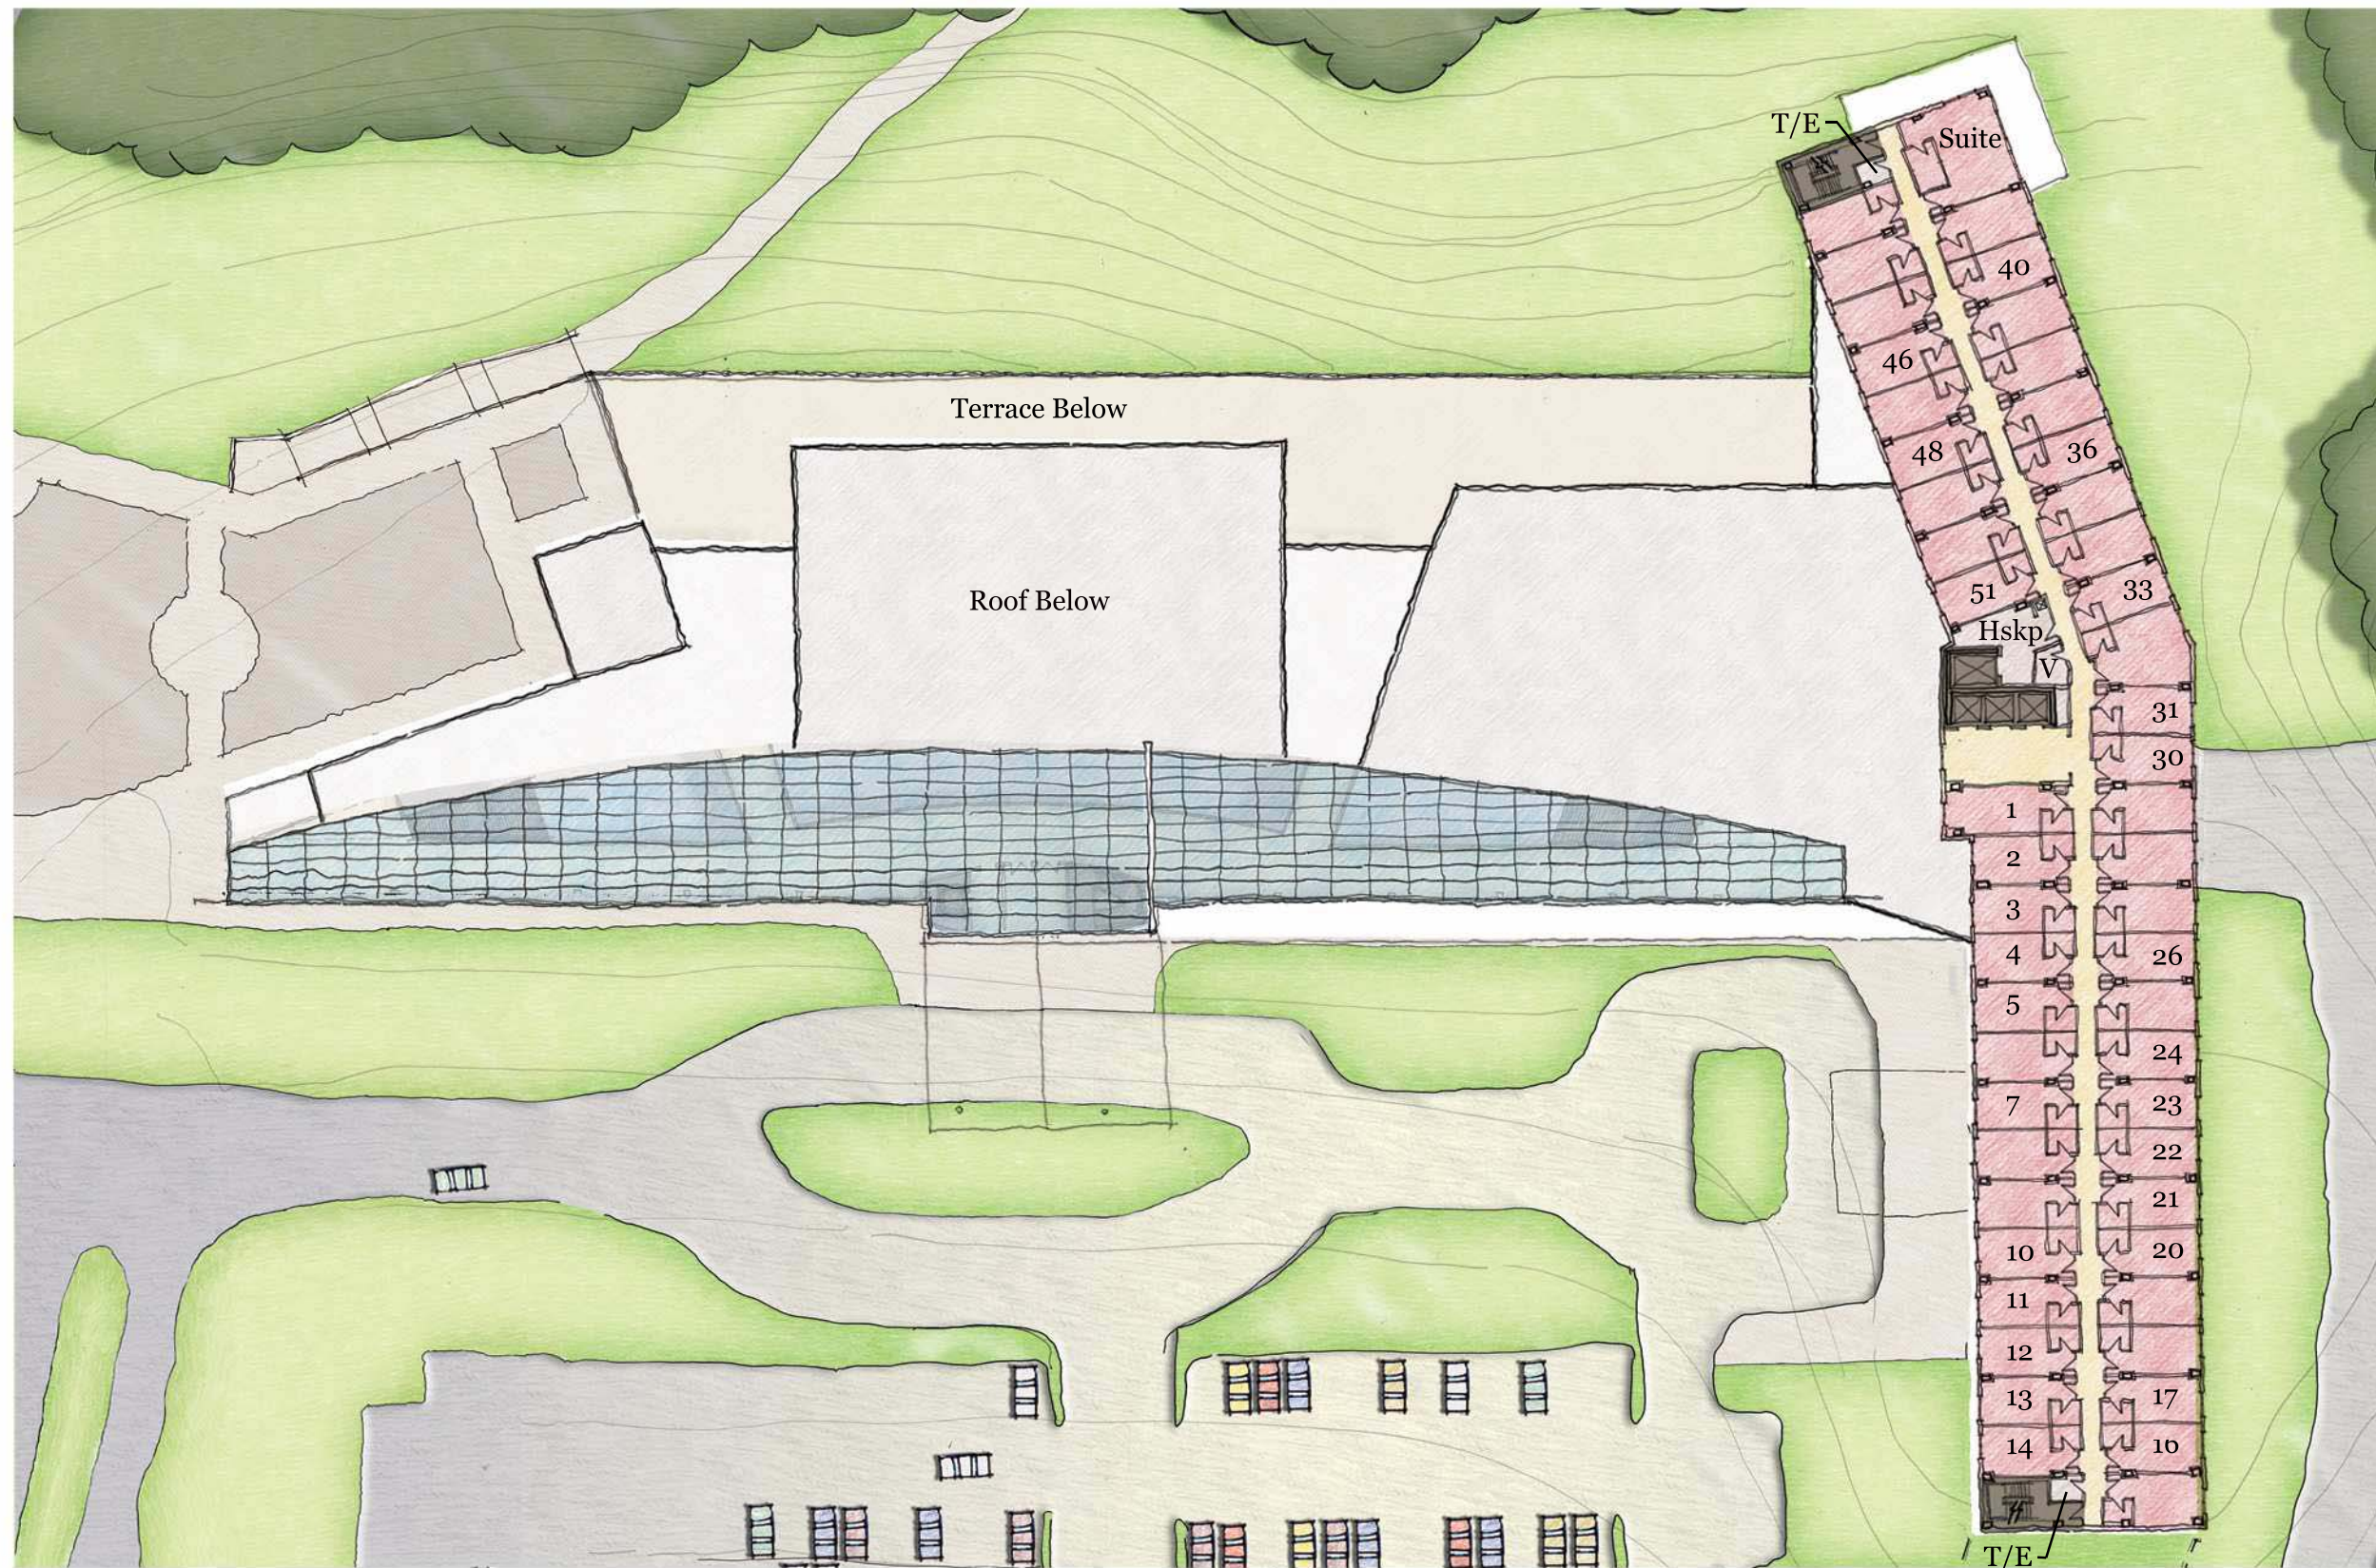

Typical Tower Floor Plan Scale: 1" = 50'-0"





East Elevation



North Elevation

Building Elevations

Scale: 1" = 50'-0"





North-South Section



East-West Section

Building Sections

Scale: 1" = 50'-0"





Aerial Perspective